


M = 1:100
 NN 167.00

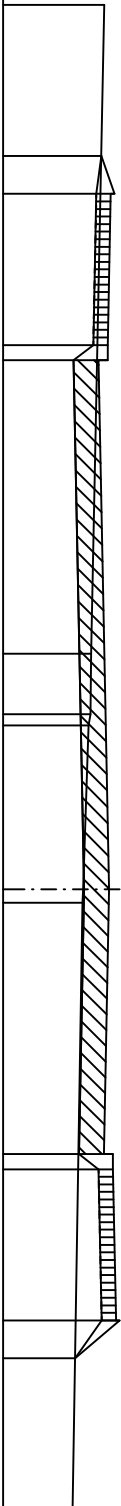

TEREN	SPOD KONSTR.	Warstwa pod chodnikiem	PROJEKT
11.700 168.338	9.700 168.298 9.200 168.232	9.200 168.232	9.700 168.298 9.200 168.472 9.200 168.422
3.119 168.165 2.316 168.153 2.170 168.127	7.200 168.192 7.000 167.932	7.200 168.192	7.200 168.382 7.000 168.382 7.000 168.262
0.000 168.056 0.174 168.050	0.000 168.072		0.000 168.402
8.200 167.919	3.500 168.002 3.700 168.262 5.700 168.302 6.200 167.952	3.700 168.262 5.700 168.302	3.500 168.332 3.500 168.452 3.700 168.452 5.700 168.492 5.700 168.542 6.200 167.952




0+665.000

M = 1:100
 NN 168.00



TEREN	SPOD KONSTR.	Warstwa pod chodnikiem	PROJEKT
11.700 169.550 11.565 169.543			
	9.700 169.481 9.200 169.034	9.200 169.034	9.700 169.481 9.200 169.274 9.200 169.224
6.499 169.375	7.200 168.994 7.000 168.734	7.200 168.994	7.200 169.184 7.000 169.184 7.000 169.064
0.000 169.246	0.000 168.874		0.000 169.204
3.320 169.180	3.500 168.804 3.700 169.064	3.700 169.064	3.500 169.134 3.500 169.254 3.700 169.254
4.426 169.160			
5.357 168.885 5.479 168.863	5.700 169.104	5.700 169.104	5.700 169.294 5.700 169.344
6.385 168.852	6.200 168.854		6.200 168.854
8.200 168.813			

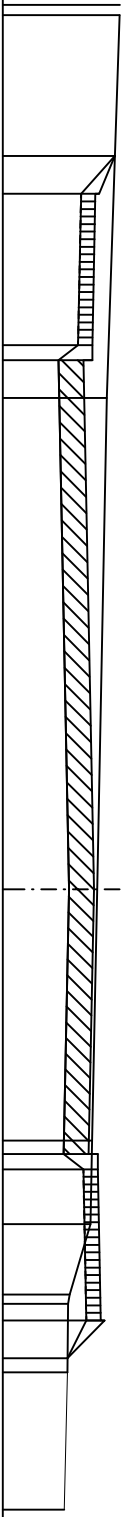


0+695.000

M = 1:100
 NN 168.00




TEREN	SPOD KONSTR.	Warstwa pod chodnikiem	PROJEKT
10.050 170.175	8.050 170.167 7.550 169.561	7.550 169.561	8.050 170.167 7.550 169.801 7.550 169.751
5.531 170.156	5.550 169.521 5.350 169.261	5.550 169.521	5.550 169.711 5.350 169.711 5.350 169.591
0.000 169.963 0.783 169.935	0.000 169.368		0.000 169.698
6.240 169.779	3.500 169.298 3.700 169.558 5.700 169.598 6.200 169.780	3.700 169.558 5.700 169.598	3.500 169.628 3.500 169.748 3.700 169.748 5.700 169.788 5.700 169.838 6.200 169.780
8.114 169.737 8.200 169.711			

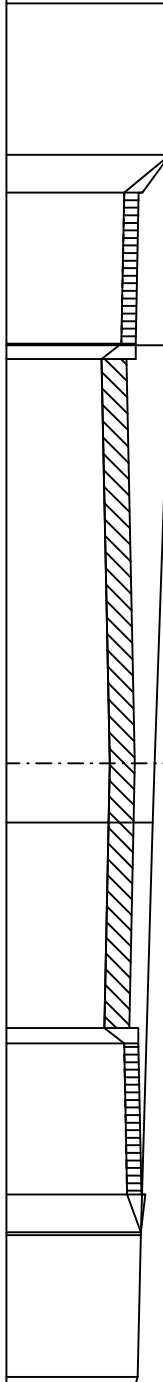

0+725.000


M = 1:100
 NN 169.00

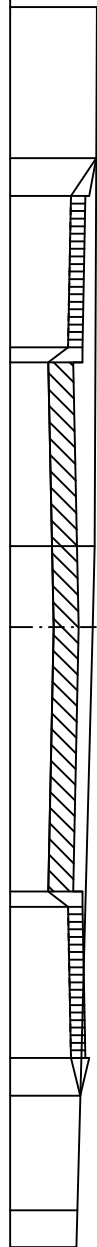

TEREN	SPOD KONSTR.	Warstwa pod chodnikiem le/pr..	PROJEKT
8.200 170.149	6.200 170.141 5.700 169.806	5.700 169.806	6.200 170.141 5.700 170.046 5.700 169.996
	3.700 169.766 3.500 169.506	3.700 169.766	3.700 169.956 3.500 169.956 3.500 169.836
1.068 170.121			
0.000 170.093	0.000 169.576		0.000 169.906
	3.500 169.506 3.700 169.766	3.700 169.766	3.500 169.836 3.500 169.956 3.700 169.956
	5.700 169.806 6.200 169.930	5.700 169.806	5.700 169.996 5.700 170.046 6.200 169.930
7.715 169.890 8.200 169.877			

0+755.000

M = 1:100
 NN 168.00

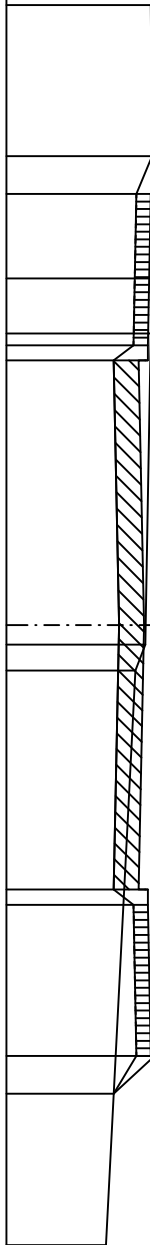


0+785.000

TEREN	SPOD KONSTR.	Warstwa pod chodnikiem le/pr..	PROJEKT
8.200 169.913			
	6.200 169.928		6.200 169.928
	5.700 169.722	5.700 169.722	5.700 169.962 5.700 169.912
4.584 169.941			
3.854 169.912	3.700 169.682 3.500 169.422	3.700 169.682	3.700 169.872 3.500 169.872 3.500 169.752
0.000 169.843 0.261 169.838 0.603 169.707	0.000 169.492		0.000 169.822
	3.500 169.422 3.700 169.682	3.700 169.682	3.500 169.752 3.500 169.872 3.700 169.872
	5.700 169.722 6.200 169.421	5.700 169.722	5.700 169.912 5.700 169.962 6.200 169.421
8.200 169.319			

M = 1:100
 NN 168.00



TEREN	SPOD KONSTR.	Warstwa pod chodnikiem le/pr..	PROJEKT
8.200 169.353	6.200 169.299 5.700 169.453	5.700 169.453	6.200 169.299 5.700 169.693 5.700 169.643
0.000 169.132	3.700 169.413 3.500 169.153	3.700 169.413	3.700 169.603 3.500 169.603 3.500 169.483
0.000 169.132	0.000 169.223	0.000 169.553	0.000 169.553
6.965 168.944 8.200 168.917	3.500 169.153 3.700 169.413 5.700 169.453 6.200 168.965	3.700 169.413 5.700 169.453	3.500 169.483 3.500 169.603 3.700 169.603 5.700 169.643 5.700 169.693 6.200 168.965

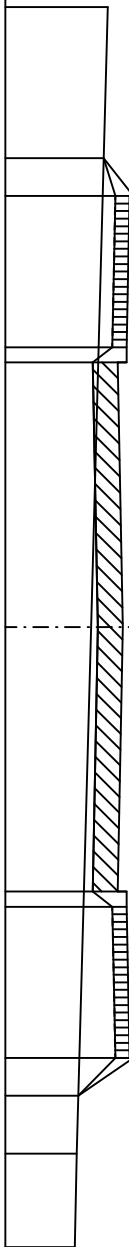


0+815.000

M = 1:100
 NN 168.00



TEREN	SPOD KONSTR.	Warstwa pod chodnikiem le/pr..	PROJEKT
8.200 168.879	6.200 168.846 5.700 169.184	5.700 169.184	6.200 168.846 5.700 169.424 5.700 169.374
1.906 168.775	3.700 169.144 3.500 168.884	3.700 169.144	3.700 169.334 3.500 169.334 3.500 169.214
0.130 168.727 0.000 168.724	0.000 168.954		0.000 169.284
	3.500 168.884 3.700 169.144	3.700 169.144	3.500 169.214 3.500 169.334 3.700 169.334
8.200 168.566	5.700 169.184 6.200 168.605	5.700 169.184	5.700 169.374 5.700 169.424 6.200 168.605

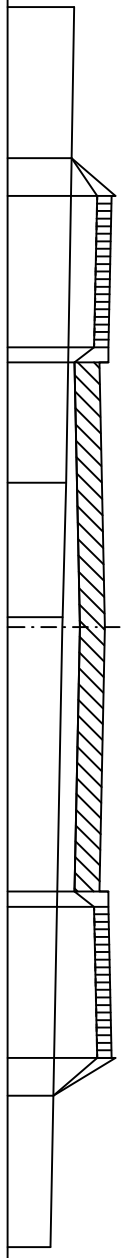


0+845.000

M = 1:100
 NN 168.00




TEREN	SPOD KONSTR.	Warstwa pod chodnikiem le/pr..	PROJEKT
8.200 168.544			
	6.200 168.533 5.700 169.079	5.700 169.079	6.200 168.533 5.700 169.319 5.700 169.269
4.140 168.522	3.700 169.039 3.500 168.779	3.700 169.039	3.700 169.229 3.500 169.229 3.500 169.109
1.572 168.750			
0.000 168.727	0.000 168.849		0.000 169.179
1.873 168.699	3.500 168.779 3.700 169.039	3.700 169.039	3.500 169.109 3.500 169.229 3.700 169.229
	5.700 169.079 6.200 168.724	5.700 169.079	5.700 169.269 5.700 169.319 6.200 168.724
8.200 168.735			

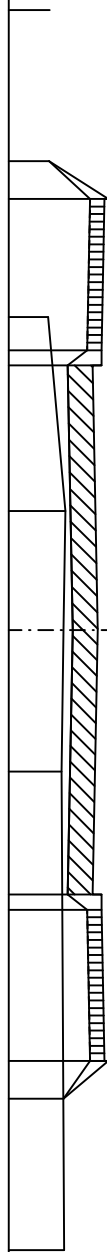

0+875.000

M = 1:100
 NN 168.00

TEREN	SPOD KONSTR.	Warstwa pod chodnikiem le/pr..	PROJEKT
8.200 168.746			
	6.200 168.936 5.700 169.335	5.700 169.335	6.200 168.936 5.700 169.575 5.700 169.525
	3.700 169.295 3.500 169.035	3.700 169.295	3.700 169.485 3.500 169.485 3.500 169.365
3.098 169.230			
	0.000 169.105		0.000 169.435
0.000 169.177			
	3.500 169.035 3.700 169.295	3.700 169.295	3.500 169.365 3.500 169.485 3.700 169.485
4.691 169.096	5.700 169.335 6.200 169.057	5.700 169.335	5.700 169.525 5.700 169.575 6.200 169.057
8.200 169.005			

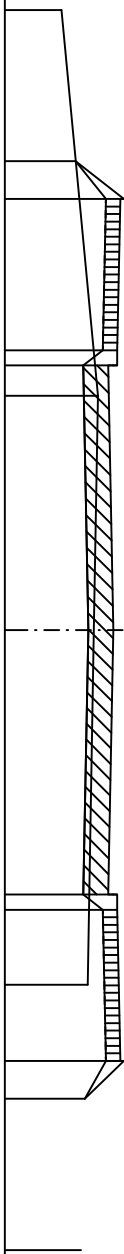


0+905.000

M = 1:100
 NN 168.00



PROJEKT	Warstwa pod chodnikiem le/pr..	SPOD KONSTR.	TEREN
6.200 169.551	5.700 169.606	6.200 169.551	8.200 169.585
5.700 169.846 5.700 169.796	5.700 169.606	5.700 169.606	5.750 169.543
3.700 169.756 3.500 169.756 3.500 169.636	3.700 169.566	3.700 169.566 3.500 169.306	
0.000 169.706		0.000 169.376	0.000 169.386
3.500 169.636 3.500 169.756 3.700 169.756	3.700 169.566	3.500 169.306 3.700 169.566	
5.700 169.796 5.700 169.846 6.200 169.212	5.700 169.606	5.700 169.606 6.200 169.212	
8.200 169.155			8.200 169.155

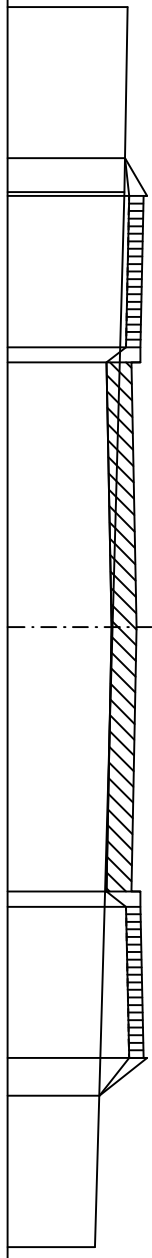


0+935.000

M = 1:100
 NN 168.00



TEREN	SPOD KONSTR.	Warstwa pod chodnikiem le/pr..	PROJEKT
8.200 169.682 8.041 169.681			
	6.200 169.665 5.700 169.691	5.700 169.691	6.200 169.665 5.700 169.931 5.700 169.881
3.475 169.641	3.700 169.651 3.500 169.391	3.700 169.651	3.700 169.841 3.500 169.841 3.500 169.721
0.000 169.546	0.000 169.461		0.000 169.791
	3.500 169.391 3.700 169.651	3.700 169.651	3.500 169.721 3.500 169.841 3.700 169.841
8.200 169.327	5.700 169.691 6.200 169.380	5.700 169.691	5.700 169.881 5.700 169.931 6.200 169.380

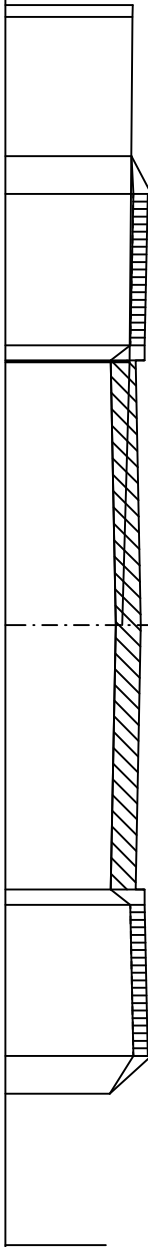


0+965.000

M = 1:100
 NN 168.00




TEREN	SPOD KONSTR.	Warstwa pod chodnikiem le/pr..	PROJEKT
8.200 169.453	6.200 169.438 5.700 169.545	5.700 169.545	6.200 169.438 5.700 169.785 5.700 169.735
0.000 169.393	3.700 169.505 3.500 169.245	3.700 169.505	3.700 169.695 3.500 169.695 3.500 169.575
8.200 169.335	0.000 169.315	0.000 169.315	0.000 169.645
	3.500 169.245 3.700 169.505	3.700 169.505	3.500 169.575 3.500 169.695 3.700 169.695
	5.700 169.545 6.200 169.349	5.700 169.545	5.700 169.735 5.700 169.785 6.200 169.349

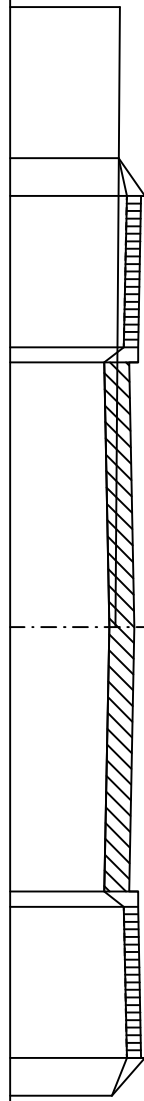

0+995.000

M = 1:100
 NN 168.00

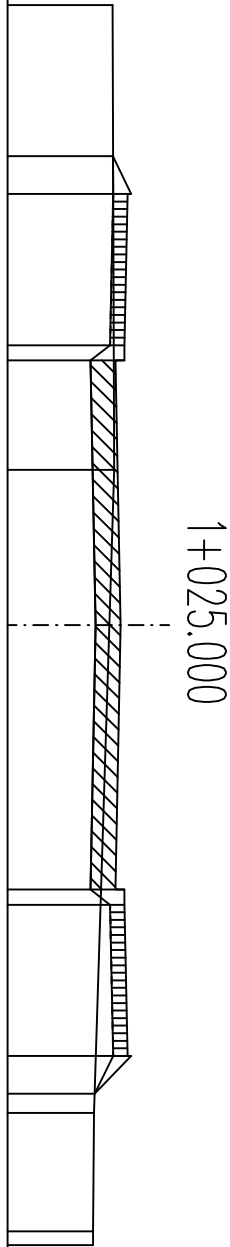


PROJEKT	Warstwa pod chodnikiem le/pr..	SPOD KONSTR.	TEREN
6.200 169.394	5.700 169.395	6.200 169.394	8.200 169.386
5.700 169.635 5.700 169.585	5.700 169.395	5.700 169.395	
3.700 169.545 3.500 169.545 3.500 169.425	3.700 169.355	3.700 169.355 3.500 169.095	
0.000 169.495	0.000 169.165	0.000 169.165	2.049 169.410 0.000 169.345
3.500 169.425 3.500 169.545 3.700 169.545	3.700 169.355	3.500 169.095 3.700 169.355	
5.700 169.585 5.700 169.635 6.200 169.149	5.700 169.395	5.700 169.395 6.200 169.149	6.452 169.141
8.018 169.131 8.200 169.129			

M = 1:100
 NN 168.00



PROJEKT	Warstwa pod chodnikiem le/pr..	SPOD KONSTR.	TEREN
<p>6.200 169.114</p> <p>5.700 169.485 5.700 169.435</p> <p>3.700 169.395 3.500 169.395 3.500 169.275</p> <p>0.000 169.345</p> <p>3.500 169.275 3.500 169.395 3.700 169.395</p> <p>5.700 169.435 5.700 169.485 6.200 168.959</p>	<p>5.700 169.245</p> <p>3.700 169.205</p> <p>0.000 169.015</p> <p>3.700 169.205</p> <p>5.700 169.245</p>	<p>6.200 169.114 5.700 169.245</p> <p>3.700 169.205 3.500 168.945</p> <p>0.000 169.015</p> <p>3.500 168.945 3.700 169.205</p> <p>5.700 169.245 6.200 168.959</p>	<p>7.990 169.136</p> <p>0.000 169.041</p> <p>4.707 168.983</p> <p>8.004 168.930</p>

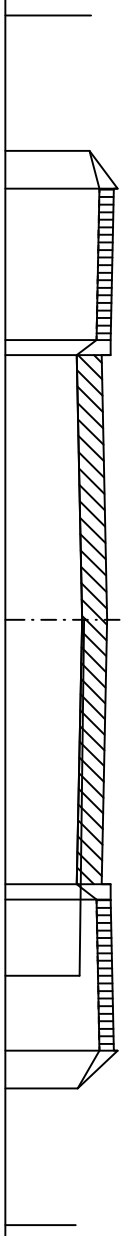


1+055.000

M = 1:100
 NN 168.00




TEREN	SPOD KONSTR.	Warstwa pod chodnikiem le/pr..	PROJEKT
7.990 169.223 7.879 169.223	6.200 169.202 5.700 169.328	5.700 169.328	6.200 169.202 5.700 169.568 5.700 169.518
0.015 169.123 0.000 169.123	3.700 169.288 3.500 169.028	3.700 169.288	3.700 169.478 3.500 169.478 3.500 169.358
0.000 169.098	0.000 169.098	0.000 169.428	0.000 169.428
4.017 169.121	3.500 169.028 3.700 169.288	3.700 169.288	3.500 169.358 3.500 169.478 3.700 169.478
8.040 169.019	5.700 169.328 6.200 169.065	5.700 169.328	5.700 169.518 5.700 169.568 6.200 169.065

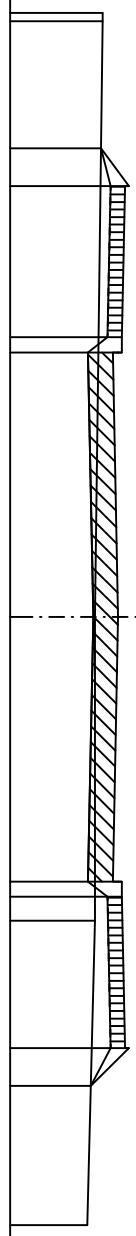

1+085.000

M = 1:100
 NN 169.00

TEREN	SPOD KONSTR.	Warstwa pod chodnikiem le/pr..	PROJEKT
8.200 169.600			
	6.200 169.571 5.700 169.904	5.700 169.904	6.200 169.571 5.700 170.144 5.700 170.094
	3.700 169.864 3.500 169.604	3.700 169.864	3.700 170.054 3.500 170.054 3.500 169.934
3.221 169.528			
0.878 169.626			
0.000 169.624	0.000 169.674		0.000 170.004
	3.500 169.604 3.700 169.864	3.700 169.864	3.500 169.934 3.500 170.054 3.700 170.054
	5.700 169.904 6.200 169.616	5.700 169.904	5.700 170.094 5.700 170.144 6.200 169.616
6.727 169.615			
7.874 169.714 8.200 169.725			

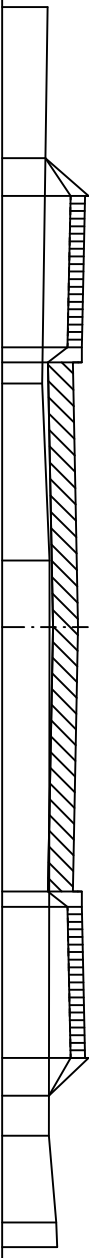

1+115.000

M = 1:100

NN 169.00



TEREN	SPOD KONSTR.	Warstwa pod chodnikiem le/pr..	PROJEKT
8.200 169.664			
	6.200 169.748		6.200 169.748
	5.700 170.019	5.700 170.019	5.700 170.259 5.700 170.209
4.813 169.806			
	3.700 169.979	3.700 169.979	3.700 170.169
	3.500 169.719		3.500 170.169 3.500 170.049
2.196 169.802			
0.097 169.983 0.000 169.987	0.000 169.789		0.000 170.119
1.267 170.029			
	3.500 169.719 3.700 169.979	3.700 169.979	3.500 170.049 3.500 170.169 3.700 170.169
	5.700 170.019	5.700 170.019	5.700 170.209
	6.200 169.966		5.700 170.259 6.200 169.966
8.200 169.940			

1+120.500

